

174


WB-07  
(6.8' LT.)

WB-08  
(8.1' RT.)

WB-09  
(1.6' LT.)

RM-01  
(18.91' RT.)

174'

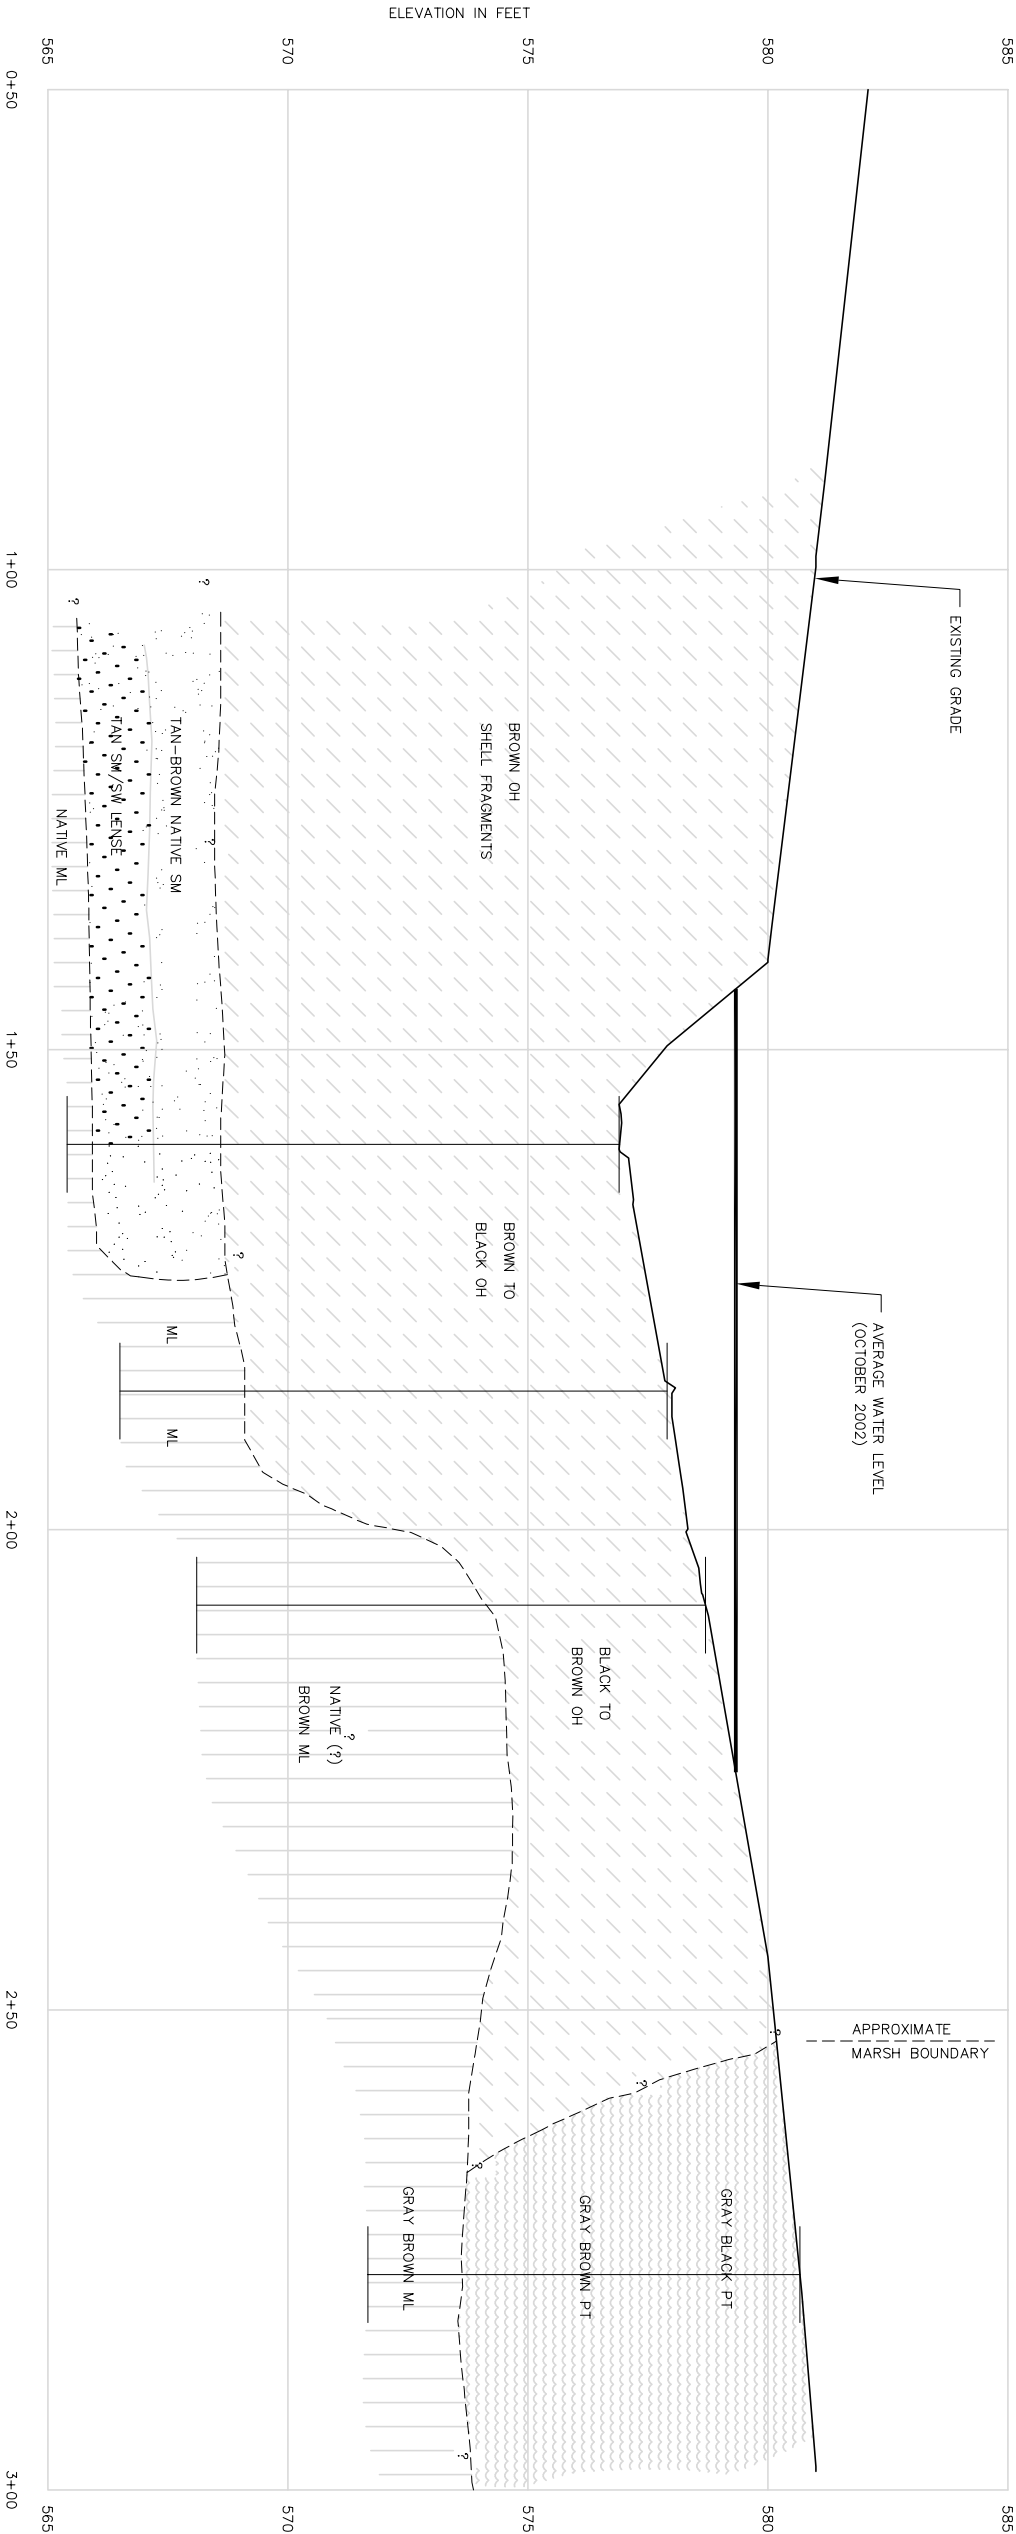


LEGEND

NOTES

1. ELEVATIONS ARE NGVD 29
2. VERTICAL EXAGGERATION = 5
3. RT. = DISTANCE RIGHT OF TRANSECT
4. LT. = DISTANCE LEFT OF TRANSECT
5. ROXANA MARSH CORE LITHOLOGY DESCRIBED FROM 2002 SURVEY (FOSTER WHEELER 2002)

WEST BRANCH OF THE GRAND CALUMET RIVER  
REACH 1 TRANSECT T4  
GENERALIZED STRATIGRAPHY

FOSTER  WHEELER  
ENVIRONMENTAL CORPORATION

|                 |                      |              |
|-----------------|----------------------|--------------|
| DESIGNED: -     | APPROVED             |              |
| DRAWN: AEC      |                      | DATE: 8/1/03 |
| CHECKED: -      |                      |              |
| SCALE: AS NOTED | DRAWING NO. MGCAXS07 | -            |

